




C:\Users\sbashir\Downloads\14-102_Utility Installation-Rural_Standard Detail - Revised Nov.4, 2021.dwg - 14-102 - Nov. 04, 2021 11:24am - sbashir

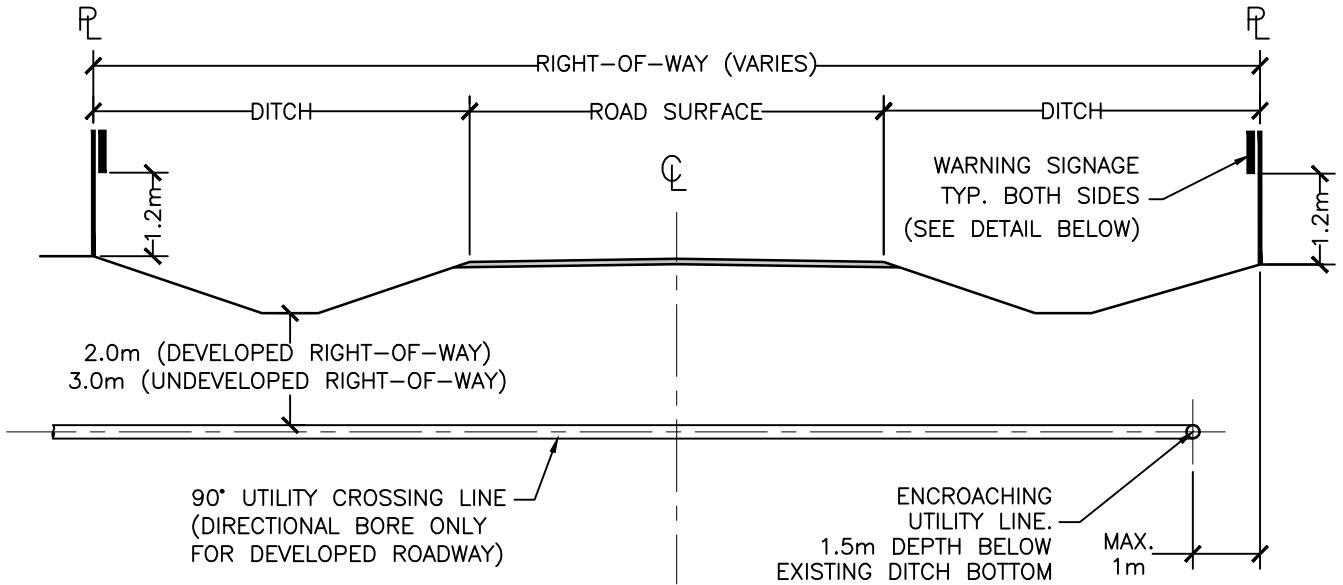


SECTION VIEW

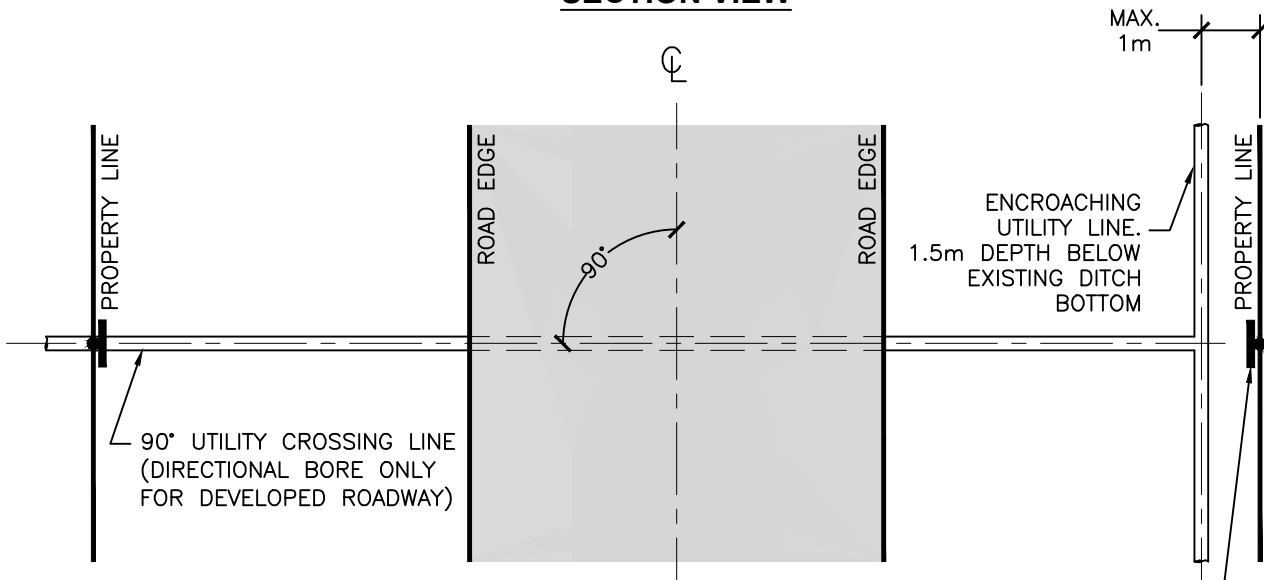

PLAN VIEW

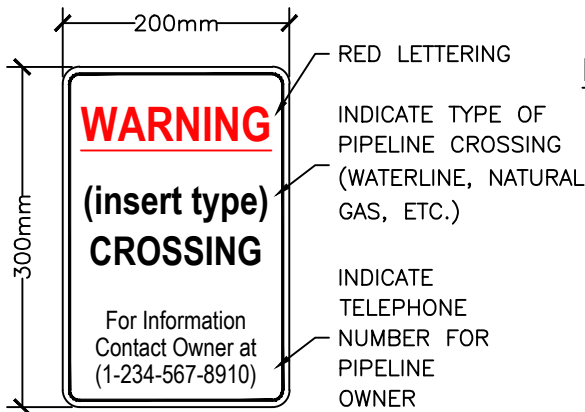

WARNING SIGNAGE TYP. BOTH SIDES. (2mm ALUMINUM SIGNS c/w WHITE ENAMEL FINISH. SUPPLIED BY PIPELINE OWNER. SEE DETAIL BELOW)

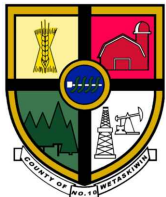

TITLE:

**UTILITY INSTALLATION DETAIL
(RURAL)**

County of Wetaskiwin No.10

STANDARD DETAILS

SCALE: NTS	DRAWN: DV
DATE: 2018/03/26	
STD. DWG NO. 14-102	
REVISED: NOV.4, 2021	BY: SAB