


NOTE:

- AGGREGATE SURFACE MUST BE ALBERTA TRANSPORTATION SPECIFICATION 4-20 WITH MINIMUM COMPACTED DEPTH OF 100mm.
- UPPER 300mm OF APPROACH STRUCTURE SHALL BE COMPACTED WITH NON-ORGANIC MATERIAL TO 100% SPD.
- BELOW 300mm OF APPROACH STRUCTURE SHALL BE COMPACTED WITH NON-ORGANIC MATERIAL TO 98% SPD.

"PLAN VIEW"
PRIVATE APPROACH
RURAL STANDARD

NOTE:


APPROACH SHALL BE BUILT AT RIGHT ANGLE (90°) TO PUBLIC ROADWAY.

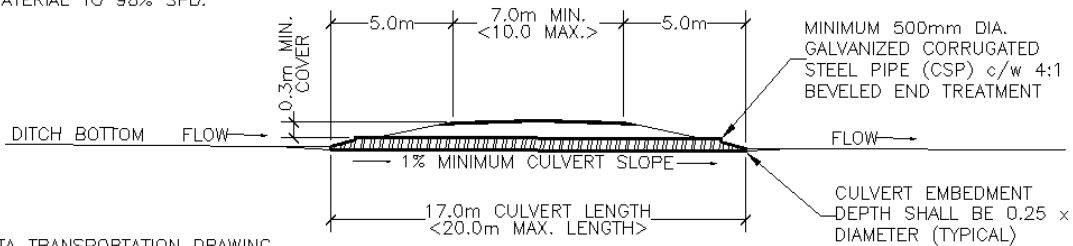

NOTE:

ALBERTA TRANSPORTATION DRAWING S-1418-17 (INSTALLATION OF CSP & SPCSP STRUCTURES) SHALL BE REFERENCED FOR FURTHER DETAILS.

"SECTION VIEW"
PRIVATE APPROACH
RURAL STANDARD

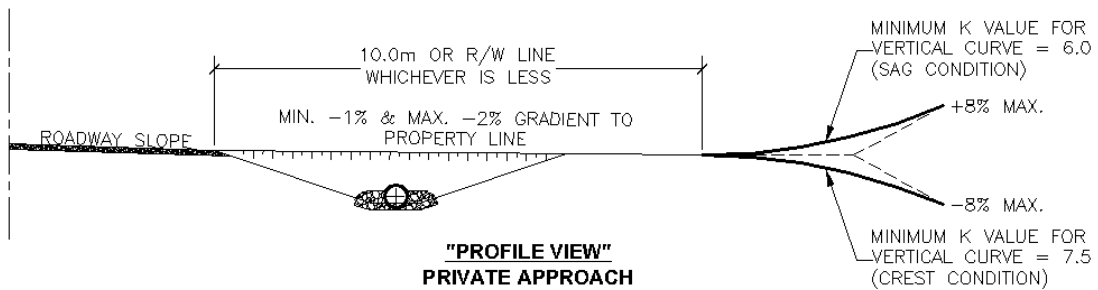

NOTE:

NO APPROACH SHALL BE CONSTRUCTED WITHIN 60m OF AN INTERSECTION UNLESS APPROVED BY THE COUNTY OF WETASKIWIN (SITE CONDITIONS MAY ALTER THE MINIMUM).

"PROFILE VIEW"
PRIVATE APPROACH
RURAL STANDARD

NOTE:

FOR VARIANCES TO THIS STANDARD, THE COUNTY OF WETASKIWIN MUST BE CONSULTED (1-780-352-3321).



TITLE:

PRIVATE APPROACH - RURAL STD.
SCHEDULE "B"

County of Wetaskiwin No.10

STANDARD DETAILS

SCALE: NTS DRAWN: DV

DATE: 2017/12/21

STD. DWG NO. 9-501B