

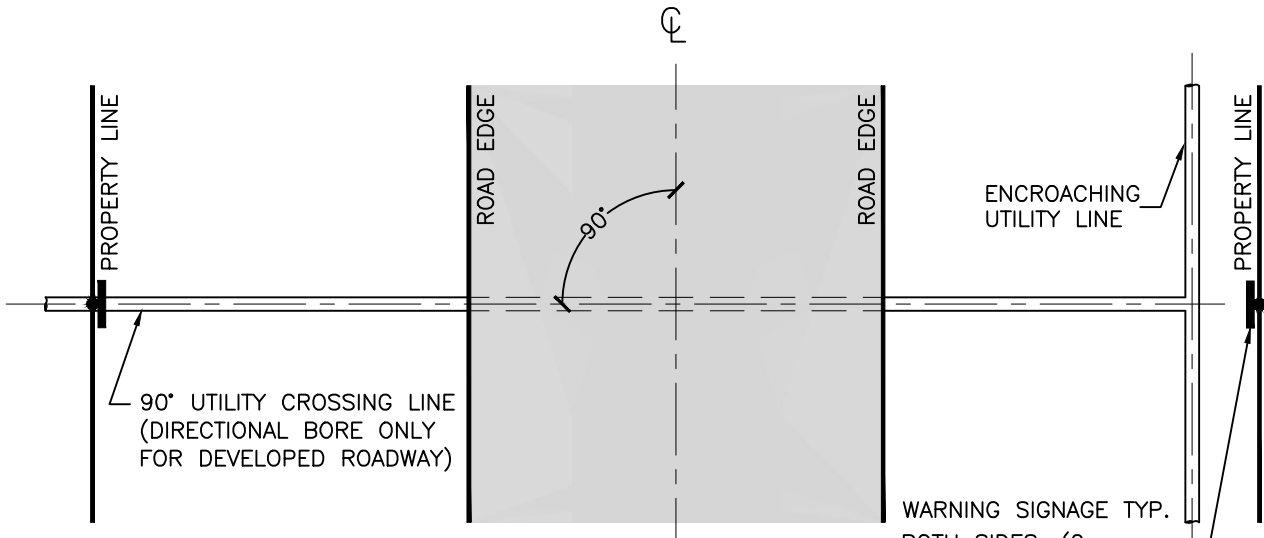


SECTION VIEW

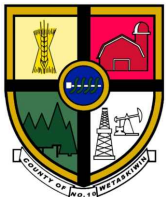

PLAN VIEW

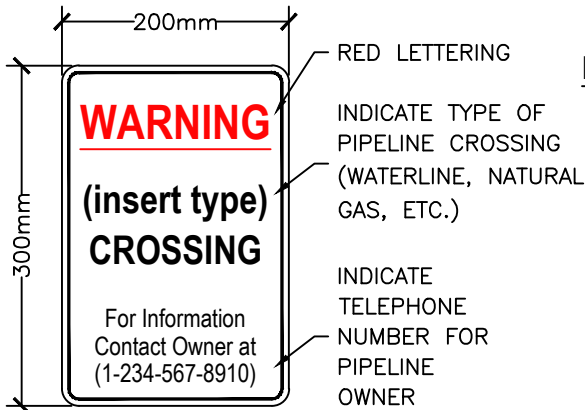

TITLE:

**UTILITY INSTALLATION DETAIL
(RURAL)**

County of Wetaskiwin No.10

STANDARD DETAILS

SCALE: NTS	DRAWN: DV
DATE: 2018/03/26	
STD. DWG NO.	14-102